



three inches = one foot
 one and one half inches = one foot
 one inch = one foot
 three quarters inch = one foot
 one half inch = one foot
 three eighths inch = one foot
 one quarter inch = one foot
 one eighth inch = one foot


CW-9

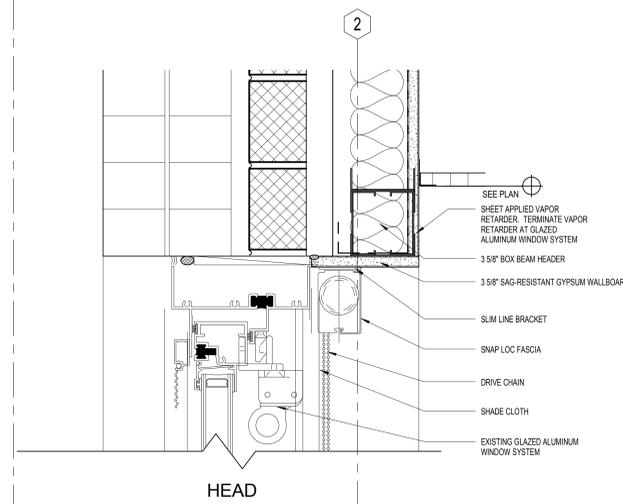

HEAD

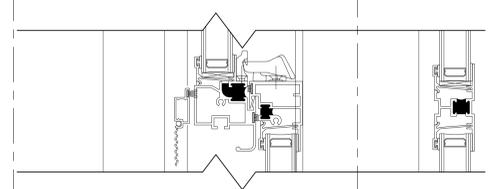


MULLION

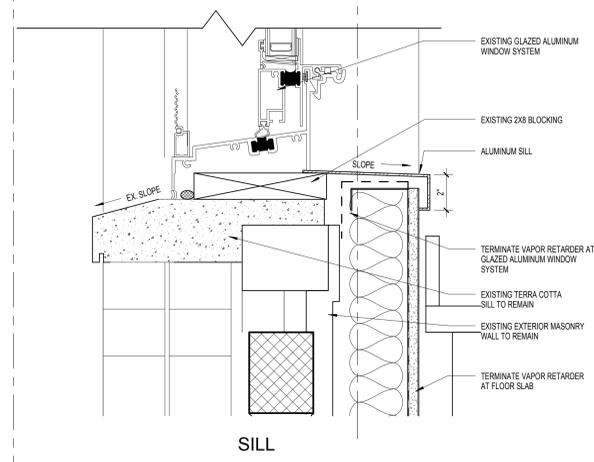


SILL

F1 Copy of DETAIL TYPE H
 3" = 1'-0"

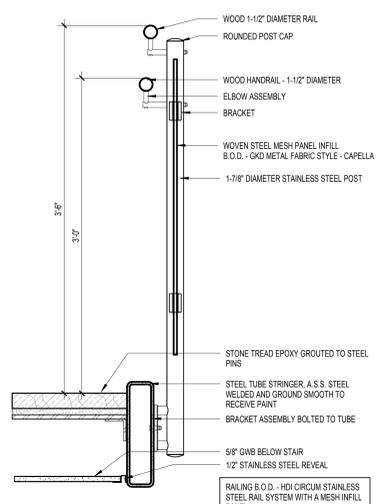

F2 Copy of TYPICAL RAILING SECTION
 1 1/2" = 1'-0"

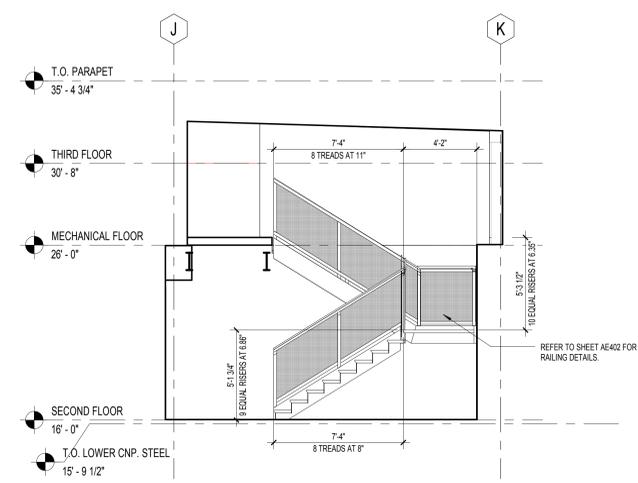

F5 Copy of STAIR S-201
 1/4" = 1'-0"

BID DOCUMENT

CONSULTANTS: Architects-Interiors: ARRAY Structural Engineer: WZG MEP Engineer: APOGEE Fire Protection: Harrington Group, Inc.		PROJECT MANAGER: Bray Mooney Consulting 410 East 21st Street Chester, PA 19013 Tel: (215) 518-0864 Fax: (484) 428-1547		Project Number: 3545 Scale: As indicated	Drawing Title: STAIR SECTIONS AND DETAILS	Project Title: BUILDING 3 OUTPATIENT MEDICAL SUITES AND LAB	VA Project Number: 542-09-121 Building Number: 3	Office of Facilities Management Department of Veterans Affairs
Revisions: Bid RFI Revisions-3545 05-23-13		Approved: Project Director		Location: 1400 Black Horse Hill, Coatesville, PA	Date: 04-23-2012 Checked: JD Drawn: JM	Drawing Number: AE404 Dwg. of:		